
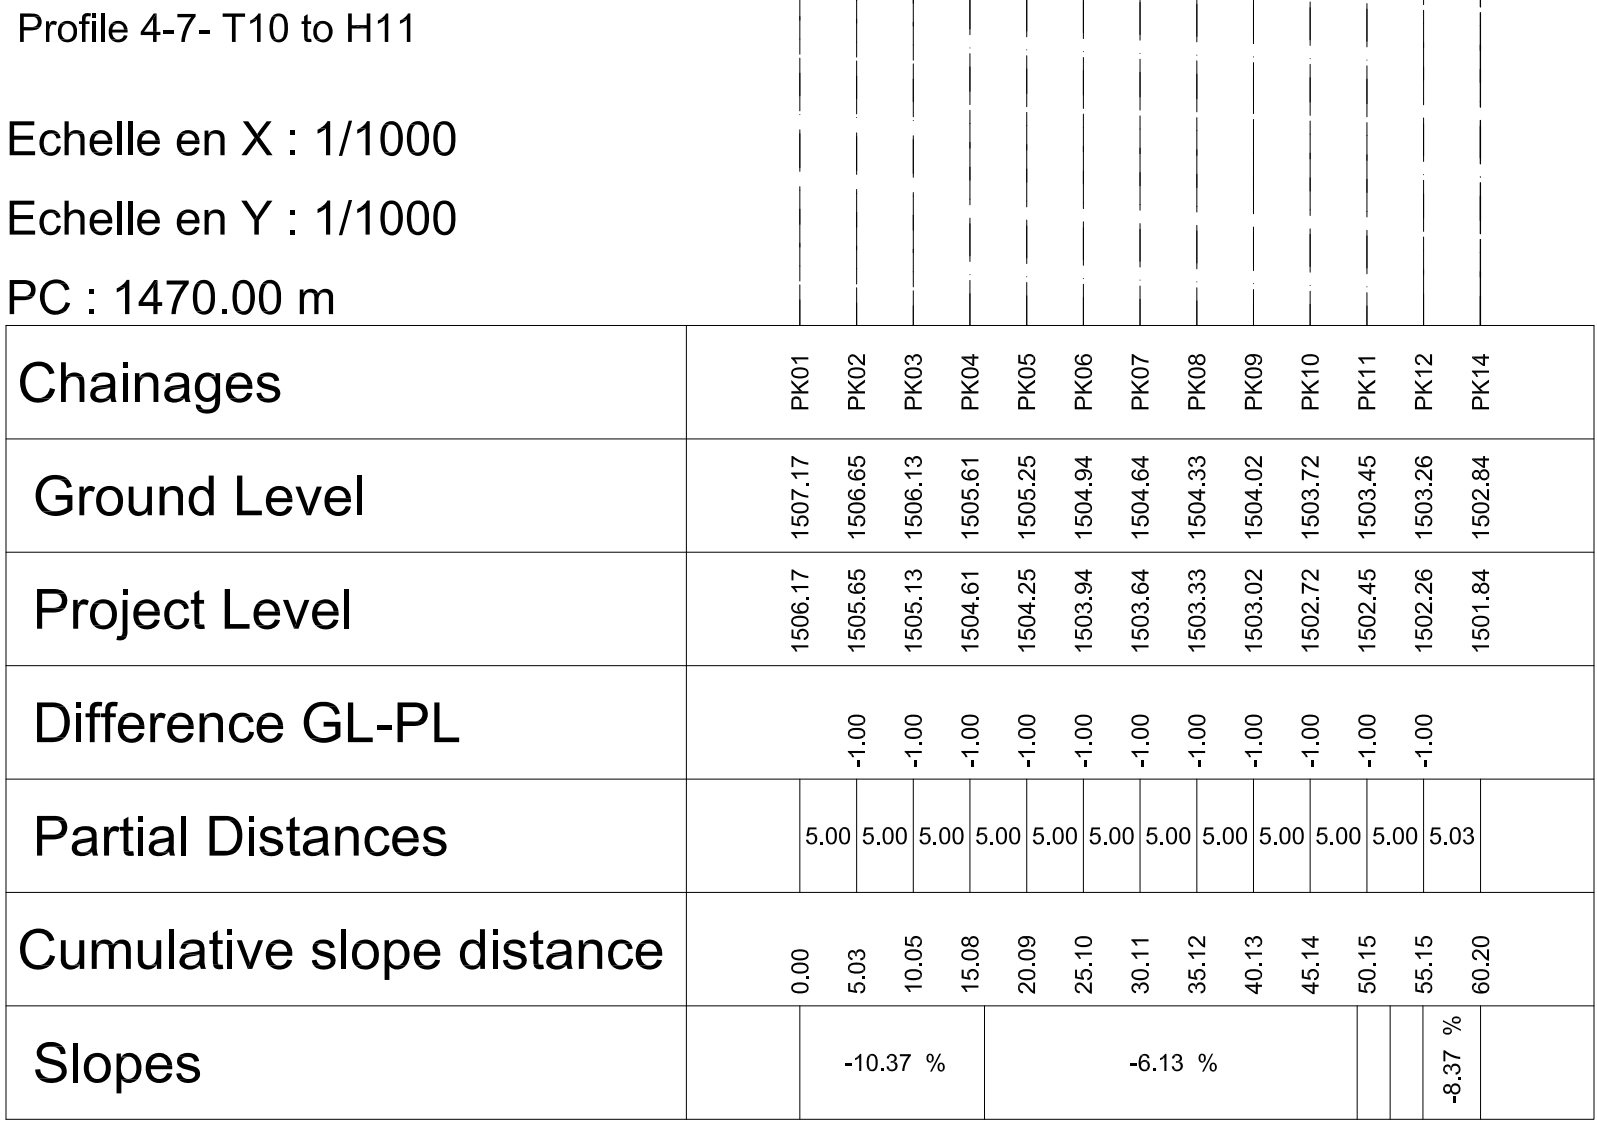
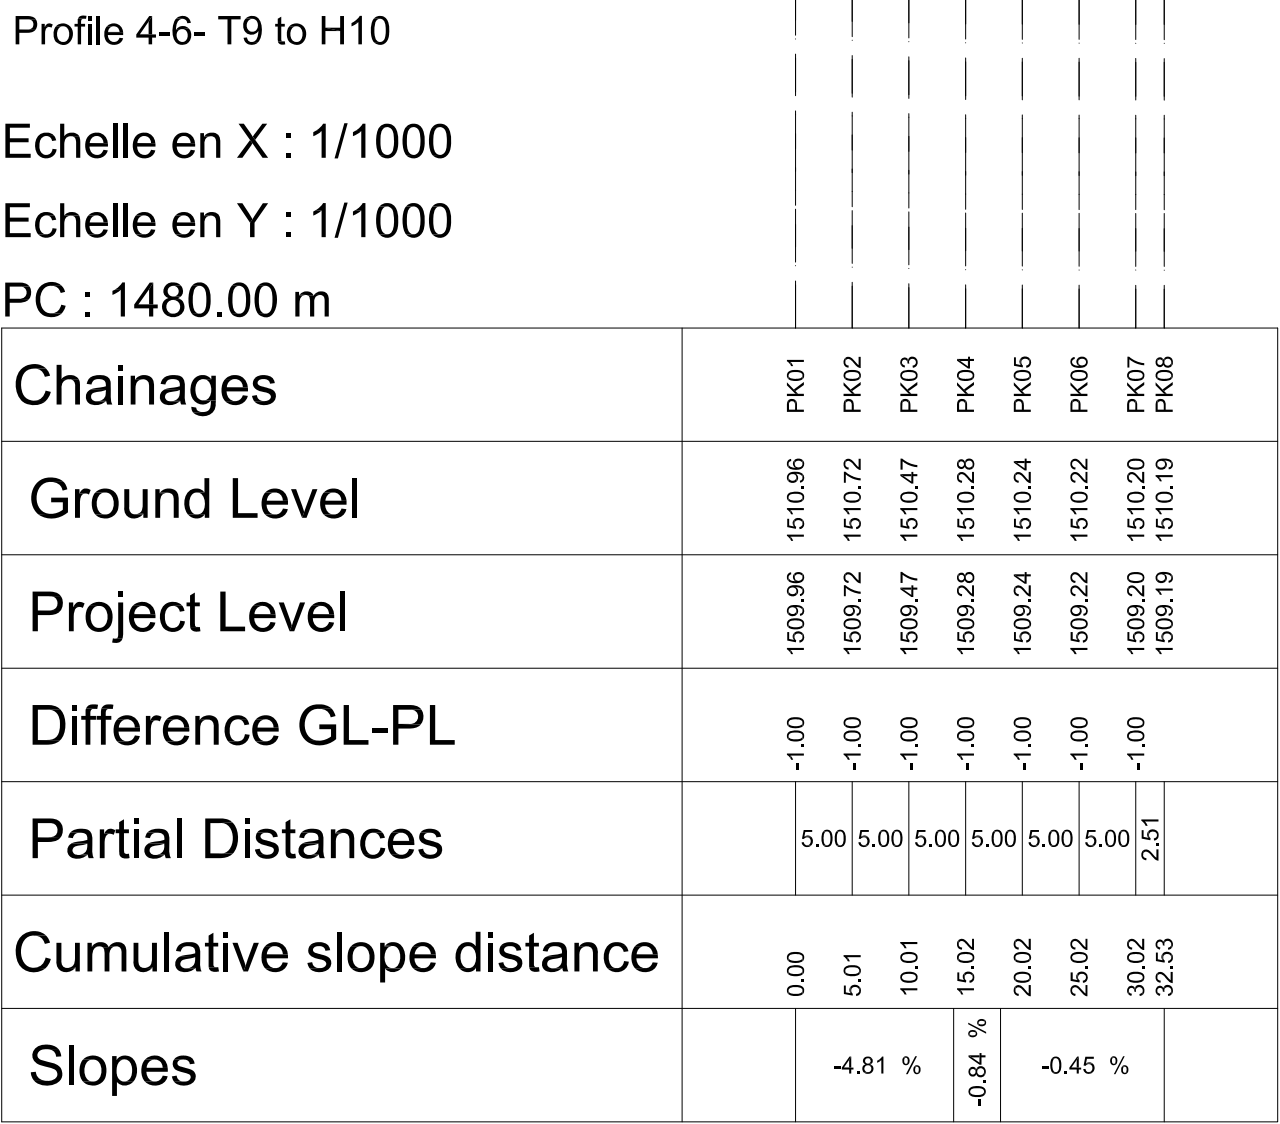
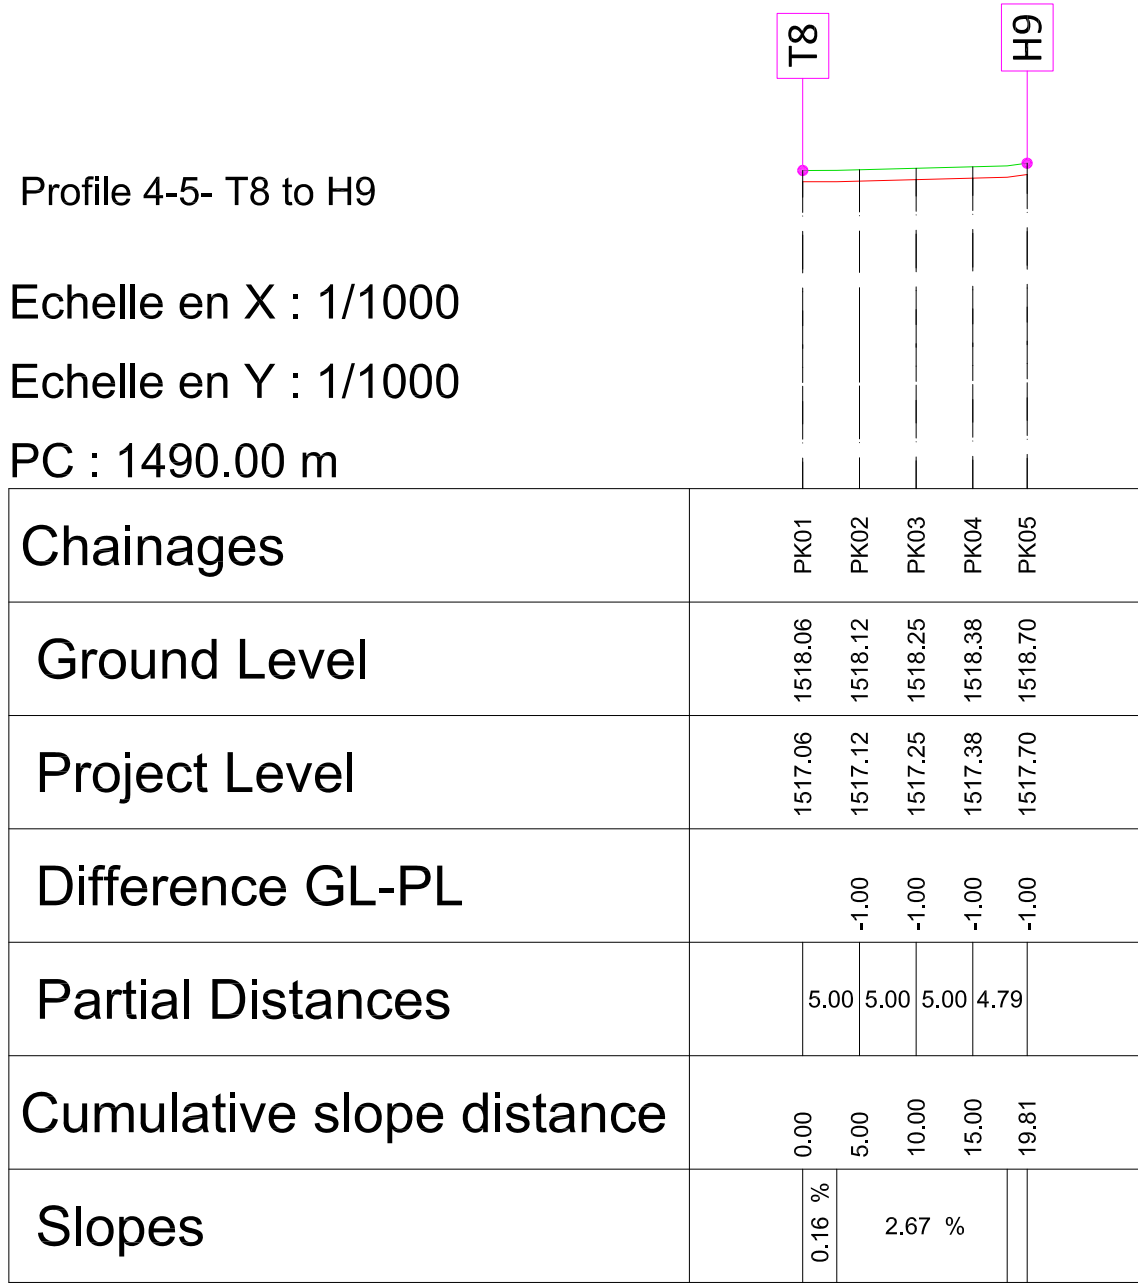
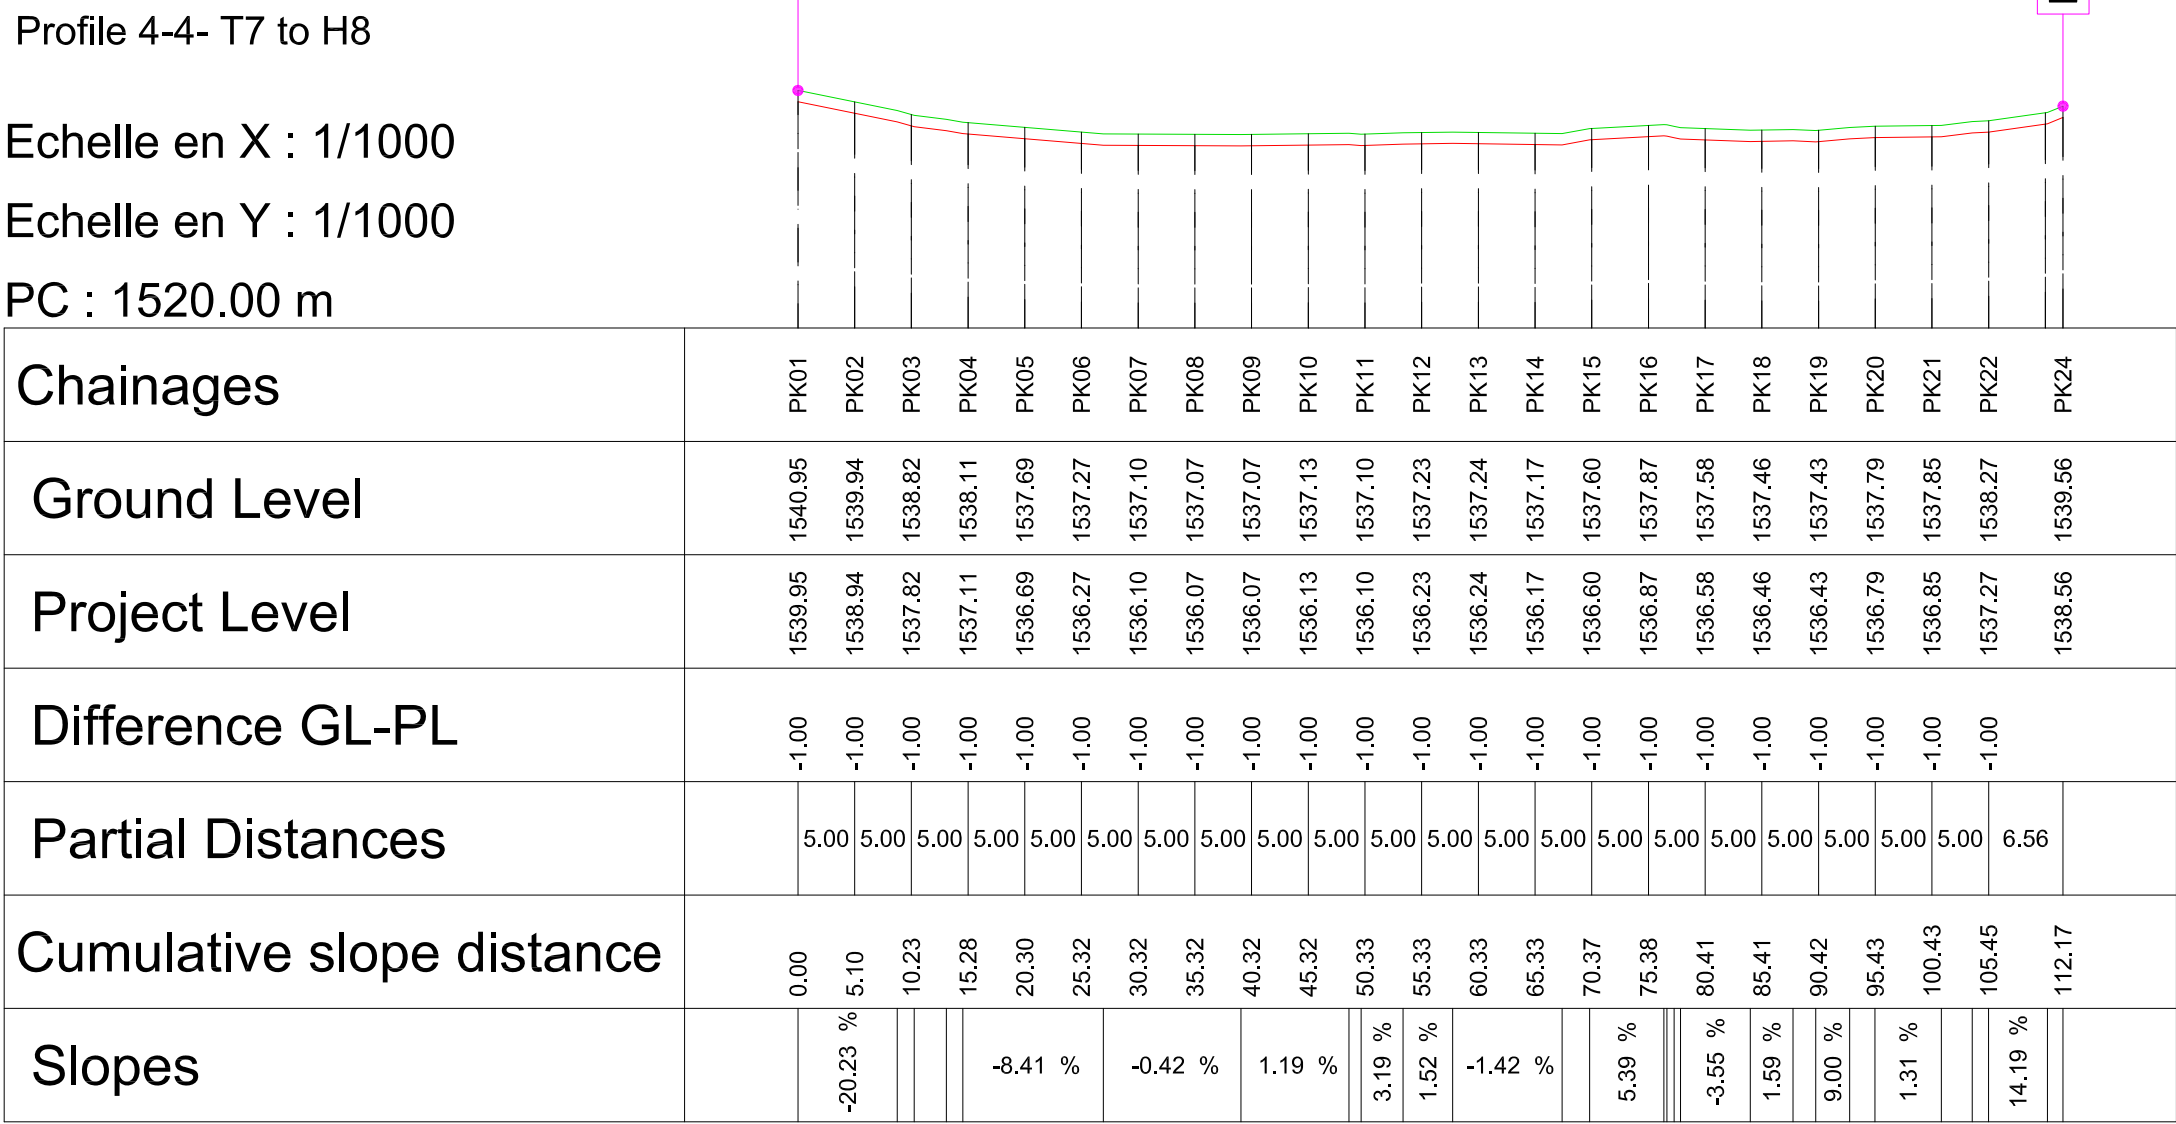


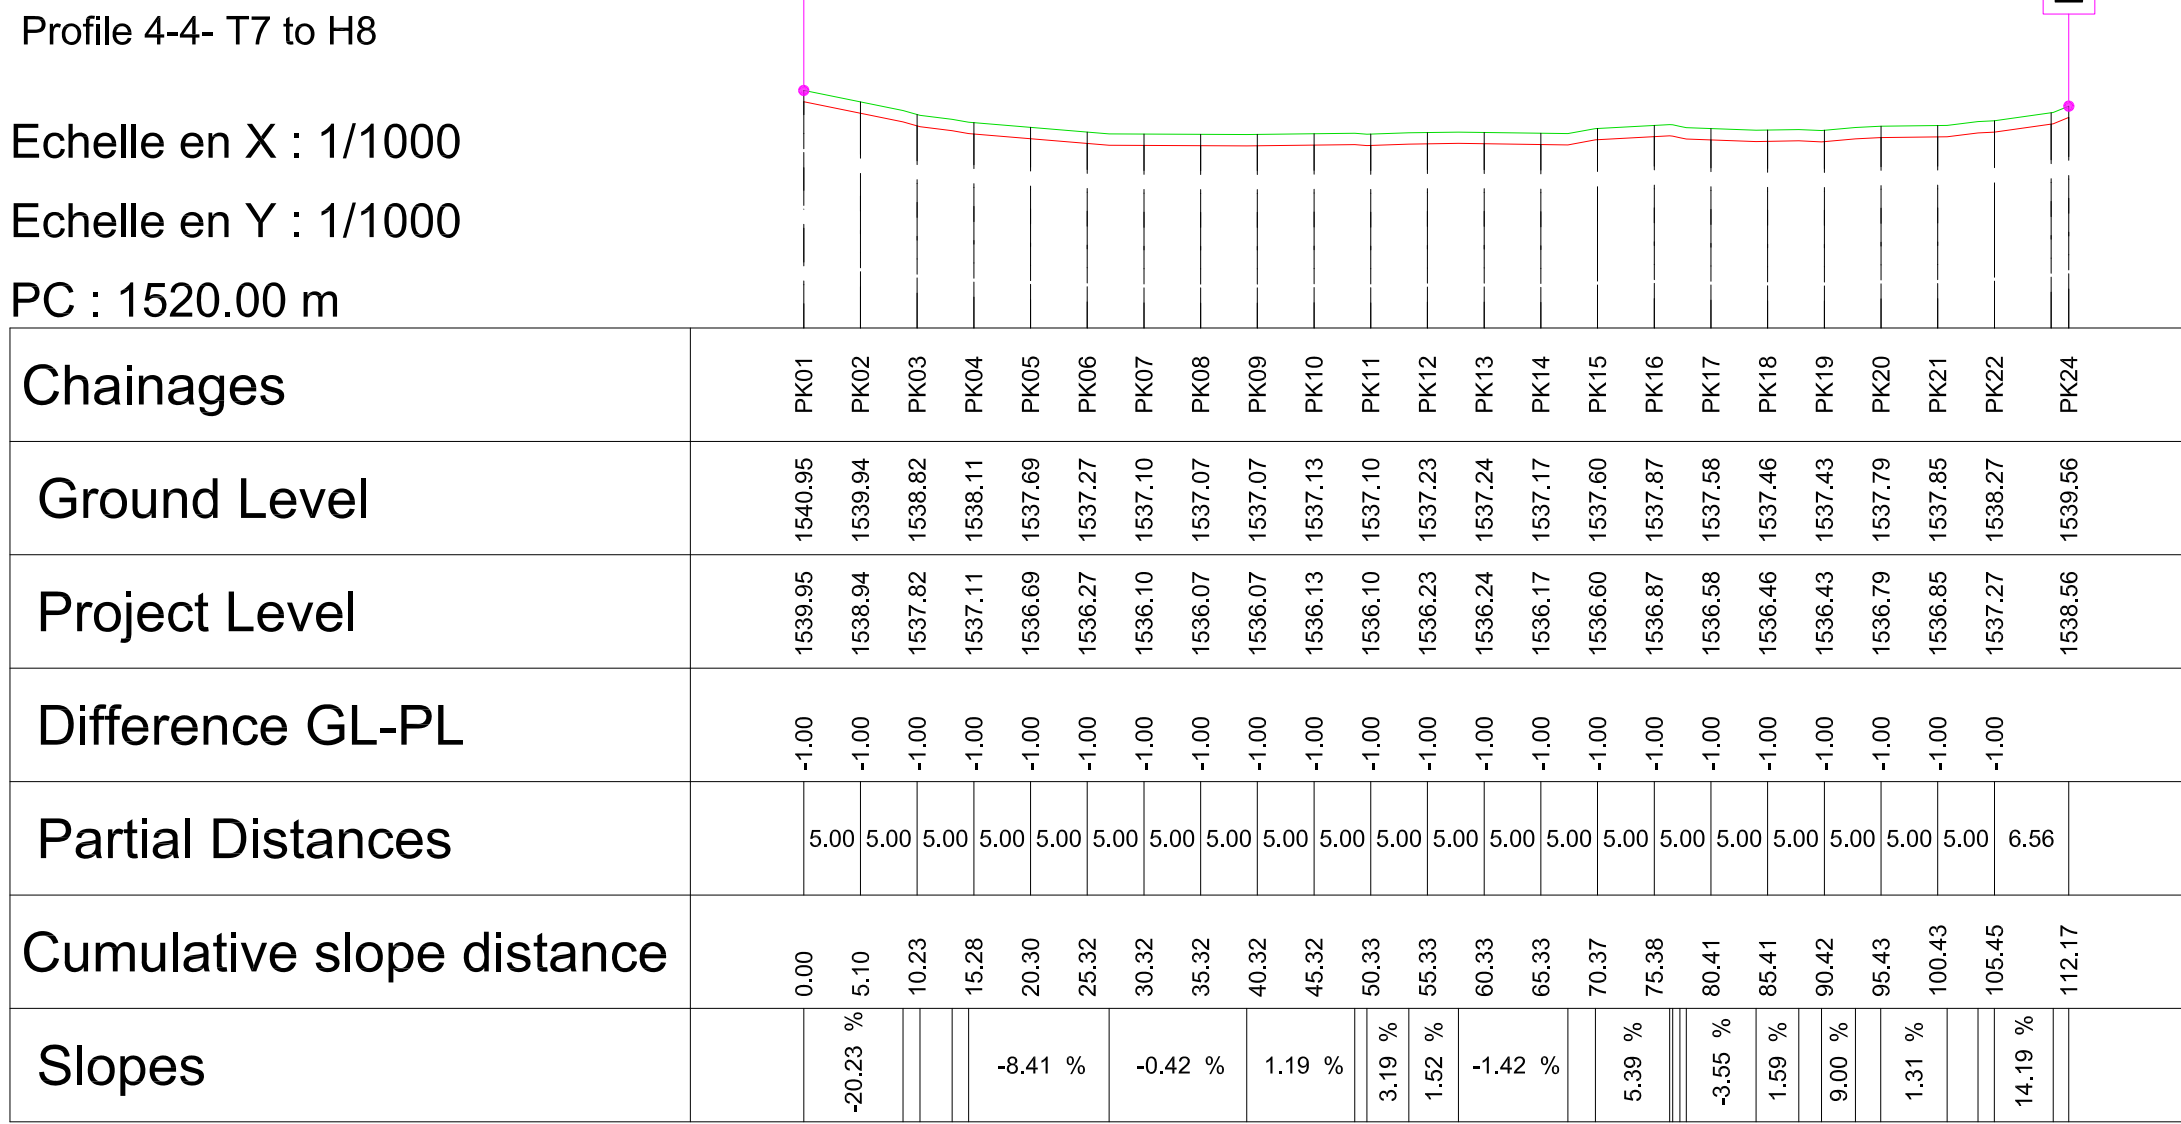

REVISION		
NO	DATE	REMARKS
	-	
	-	
	-	
	-	
	-	
CLIENT		
PROJECT TITLE:		
Design costed irrigation options for radical terraces using local water resources in Grogara District, Ndora Sector		
DESIGN FIRM:		
Drawing Title:		
Ndora Scheme -Irrigation System Longitudinal Profiles 3 of 3		
Designed By:	Scale	Sheet
As Shown	A1	W-
Checked by	Project No.	Date
-		10/2025
Drawing No. 001		