


PROPOSED WEIR-  
NDORA SECTOR

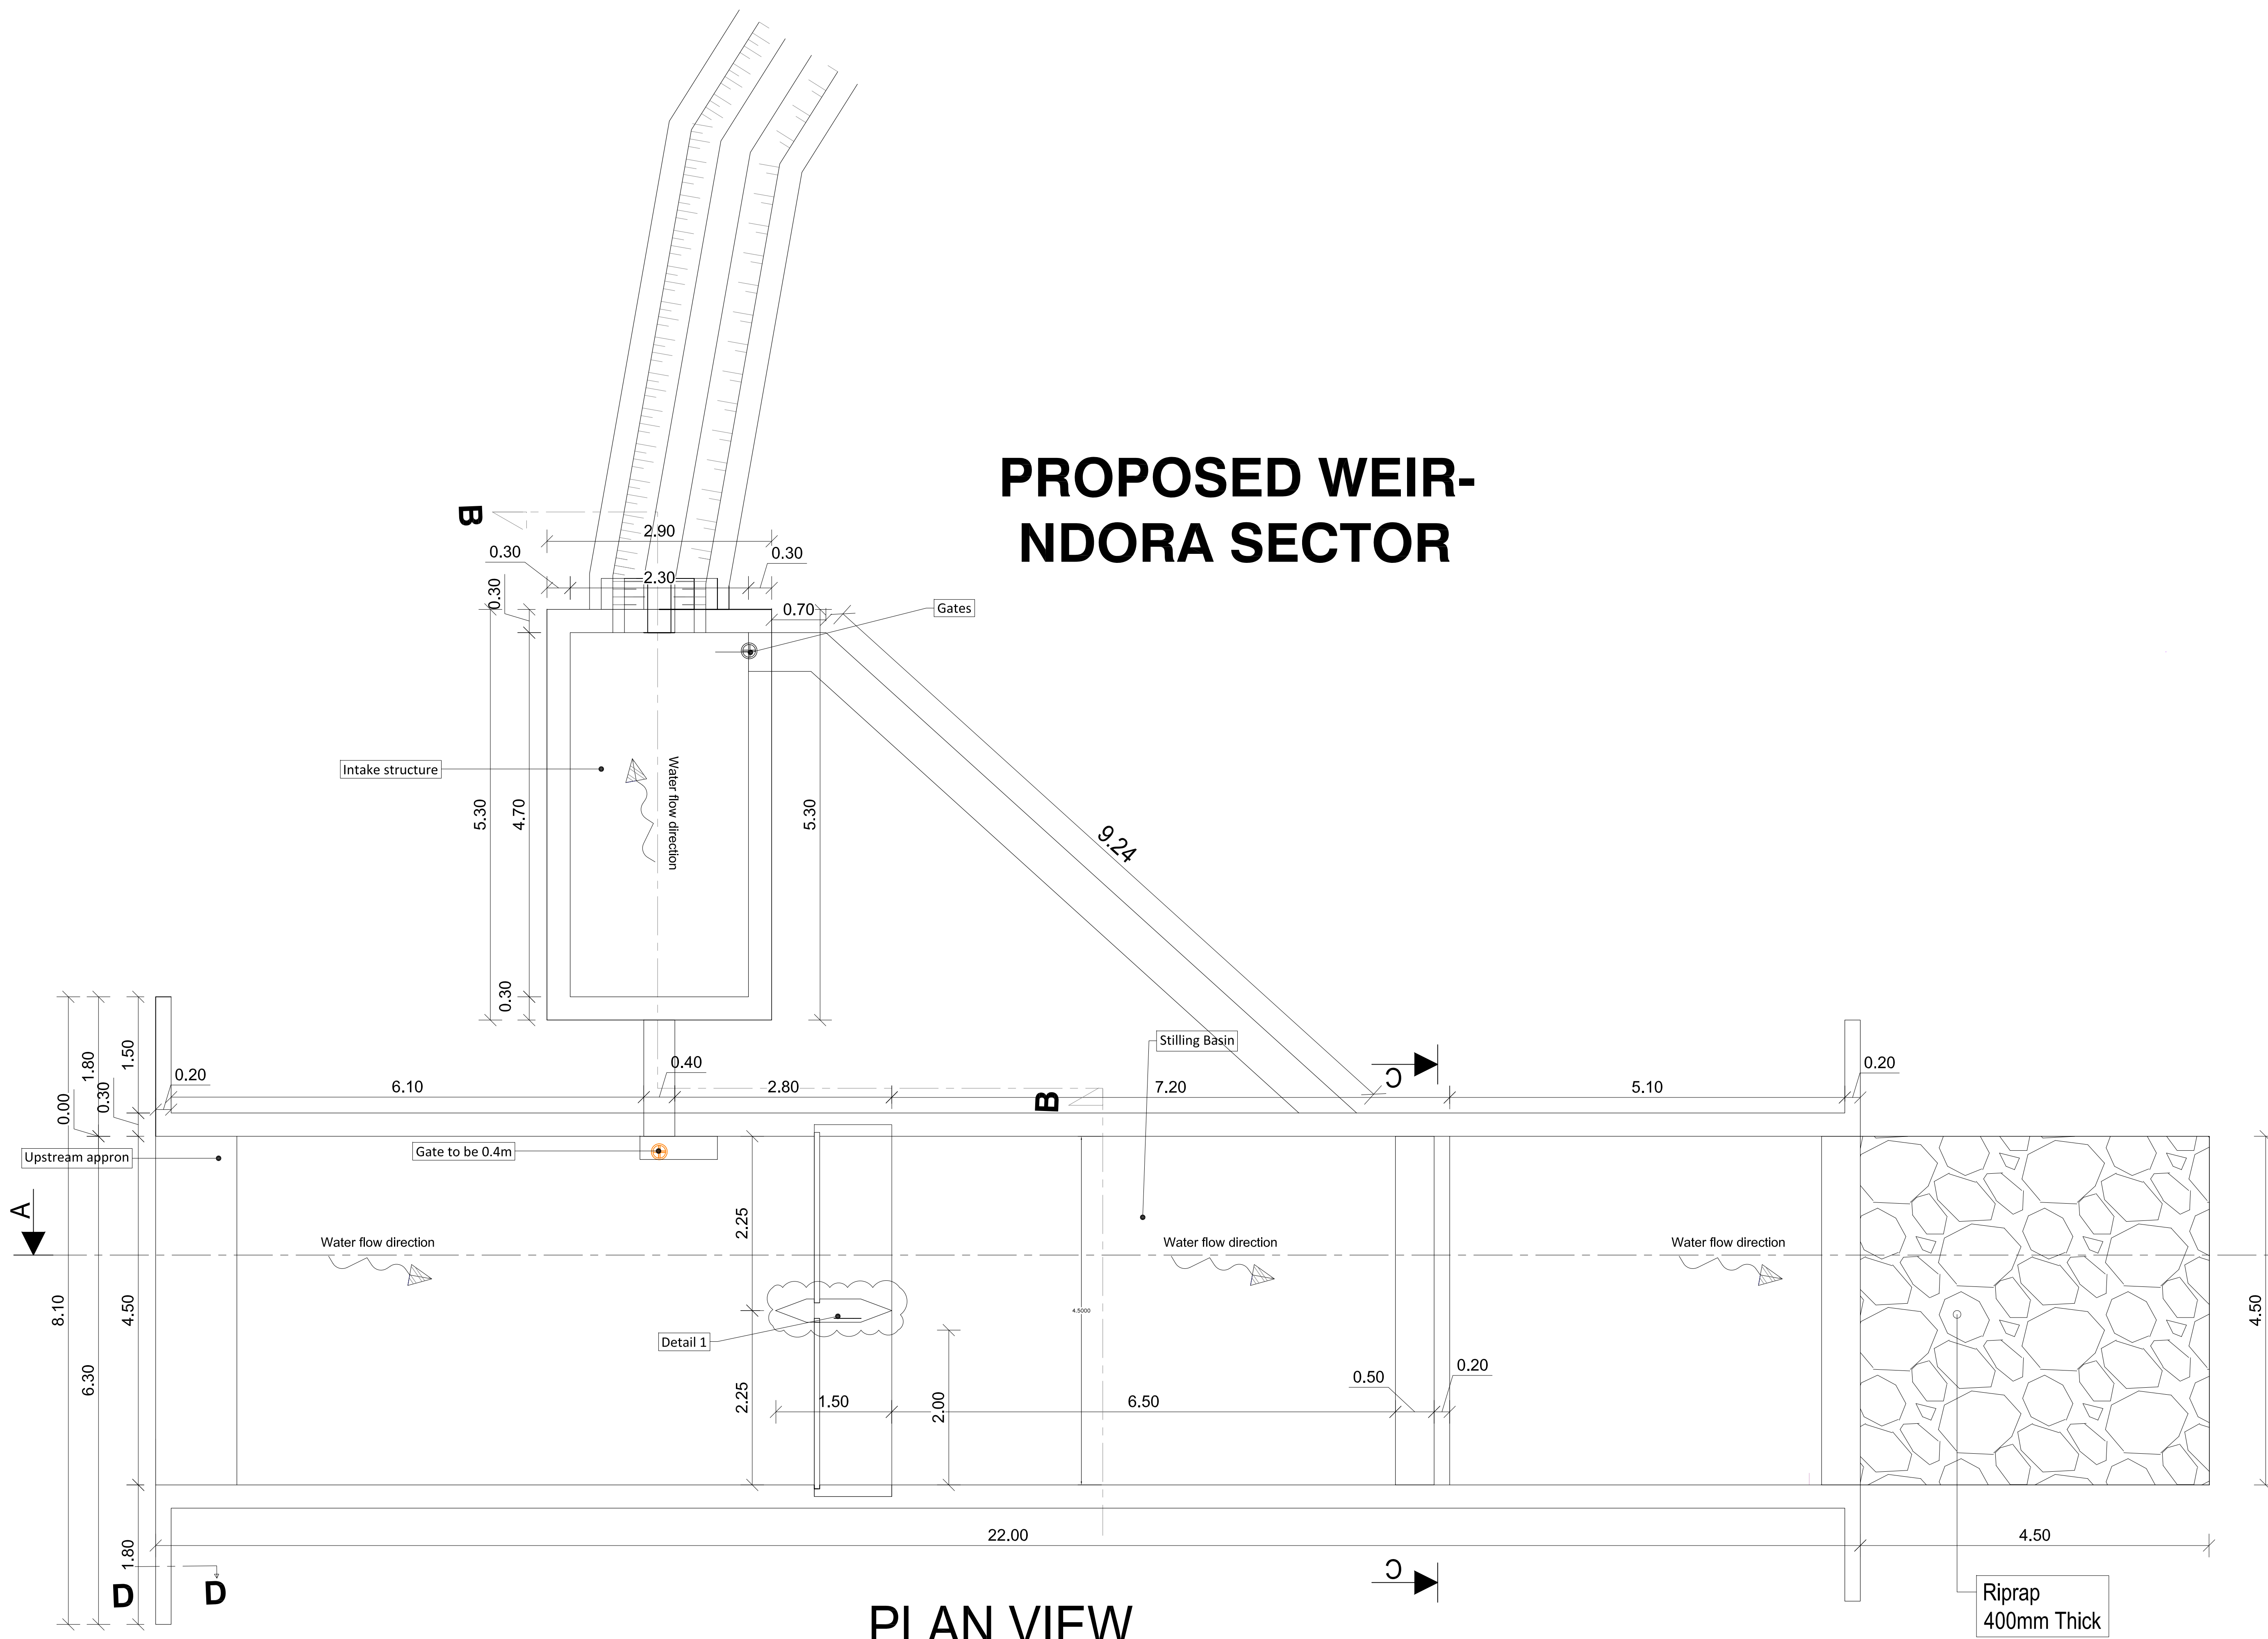

PLAN VIEW  
Scale: 1/40

| REVISION   |             |         |
|---|-------------|---------|
| NO   | DATE        | REMARKS |
| 1   |             |         |
| 2   |             |         |
| 3   |             |         |
| 4   |             |         |
| 5   |             |         |
| CLIENT   |             |         |
| <br>DUHAMIC-ADRI                                                     |             |         |
| PROJECT TITLE:   |             |         |
| Consultancy company to evaluate and design costed irrigation options for radical terraces using local water resources in Gisagara District, Ndora Sector. |             |         |
| DESIGN FIRM:   |             |         |
| Drawing Title:   |             |         |
| Weir-Plan View   |             |         |
| Designed By:   | Scale       | Sheet   |
| As Shown   | A1          | W- 001  |
| Checked by   | Project No. | Date    |
|   |             | 10/2025 |